


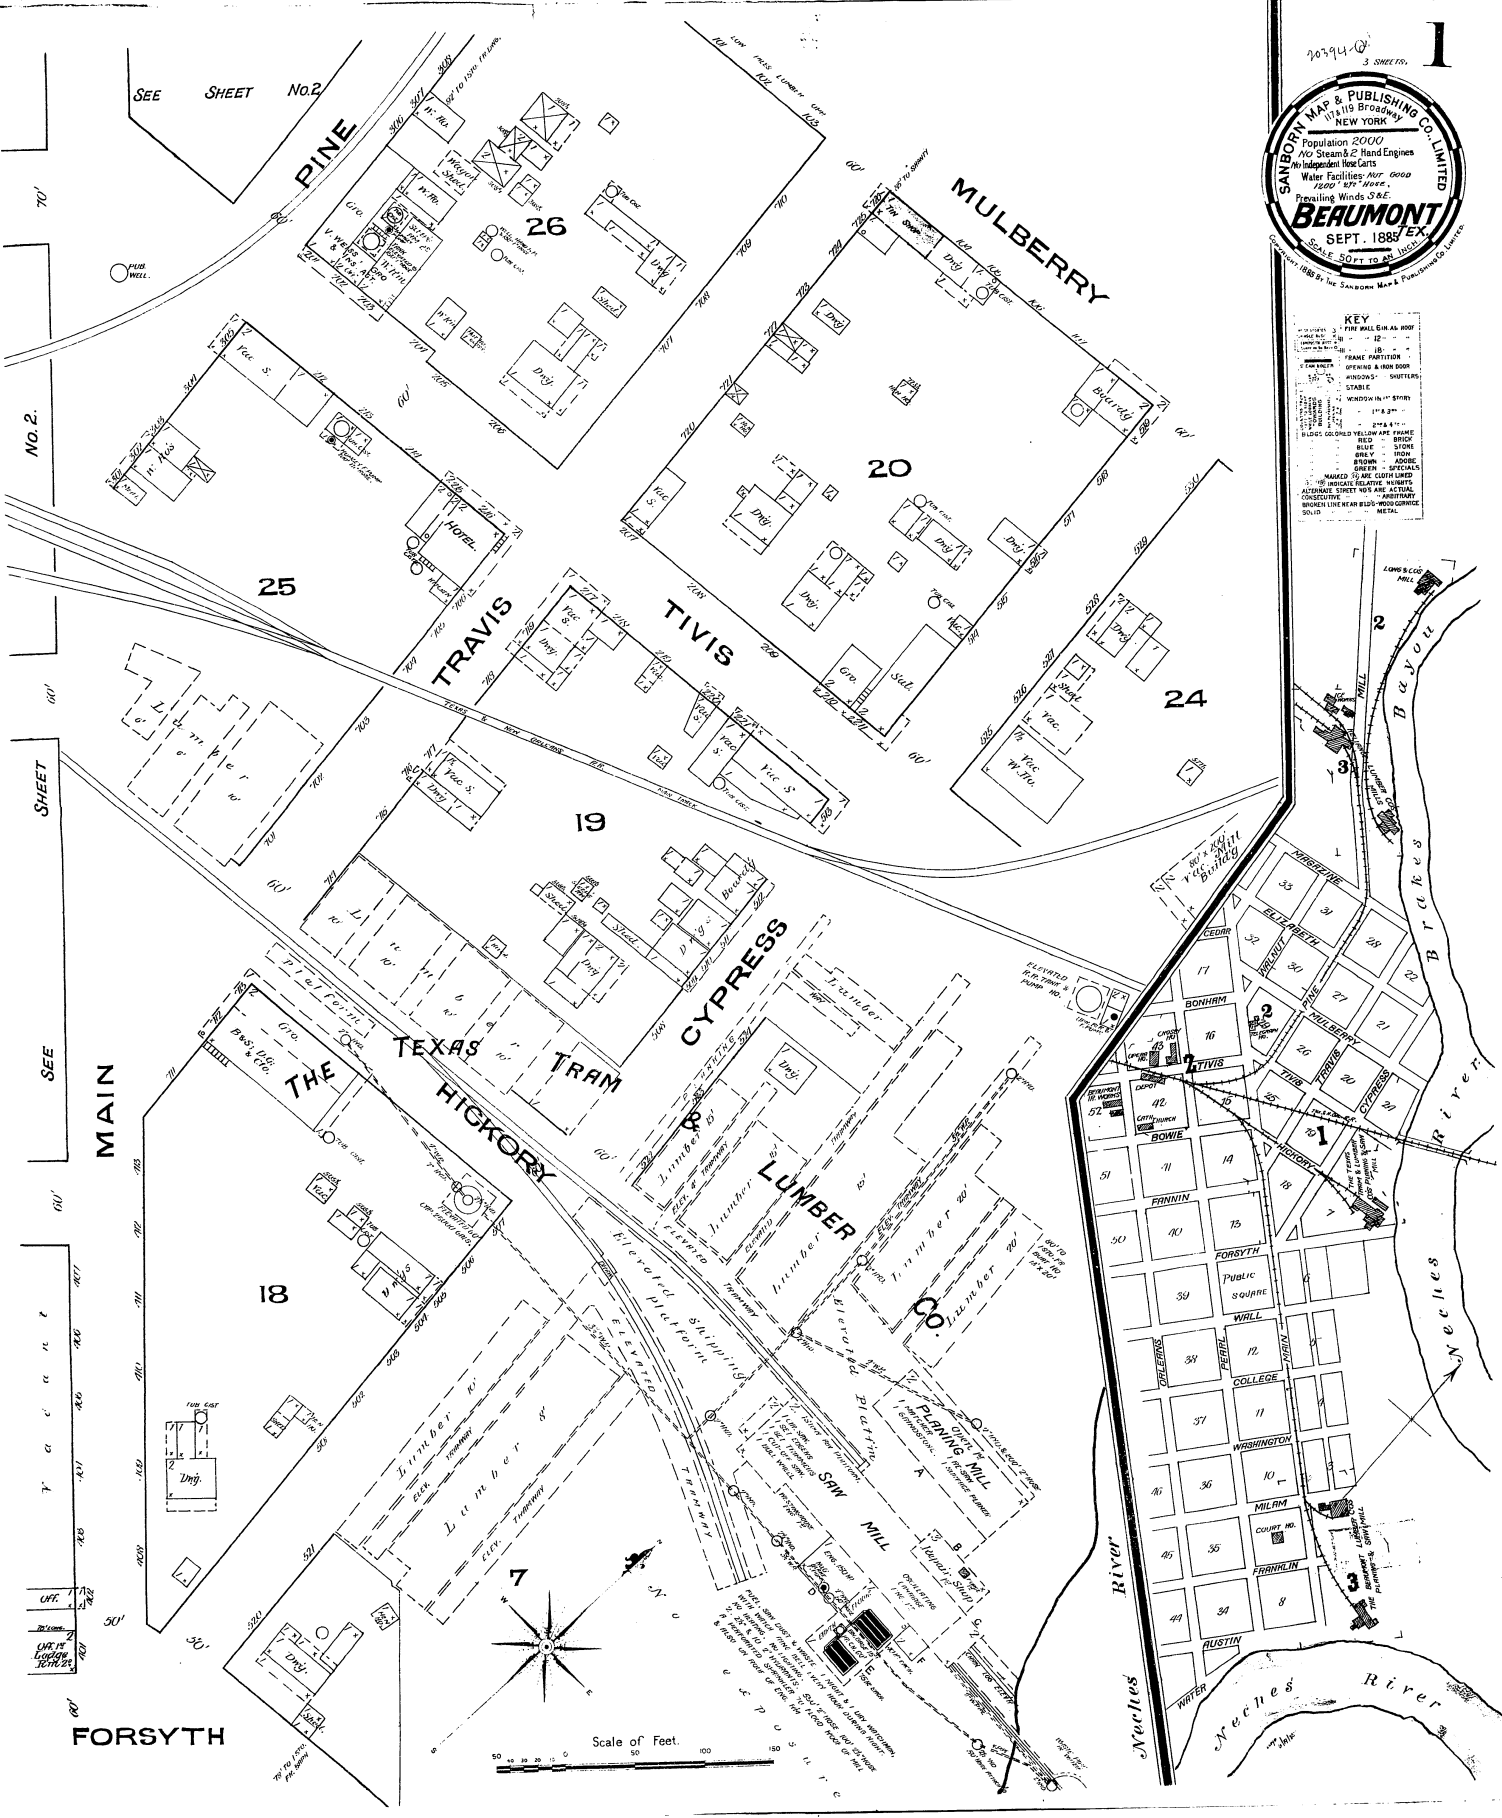

KEY
FINI WALL GR. AS ROOF
FRAME PARTITION
GREEN & RED DOOR
WINDOXS - SHUTTERS
SINKS
WINDOVS IN 1ST STORIES
1ST & 2ND
2ND & 3RD
YELLOW WARE FRONT
RED - BRICK
BLUE - STONE
BROWN - ADOB.
GREEN - WOOD
WALLS OF ALL COUL. LINED
WITH BRICK OR STONE
ALTERNATE STREET NO'S ARE ACTUAL
CONSIDERED - - - - - - - - - -
BROKEN LINE NEAR BRIDG - WOOD CORNICHE
DOTTED - - - - - - - - - -
SOUTH



SEE SHEET No. 2

NO. 2

SHEET

SEE

MAIN

FORSYTH

Scale of Feet.

20394

3 SHEETS.